




PLAN

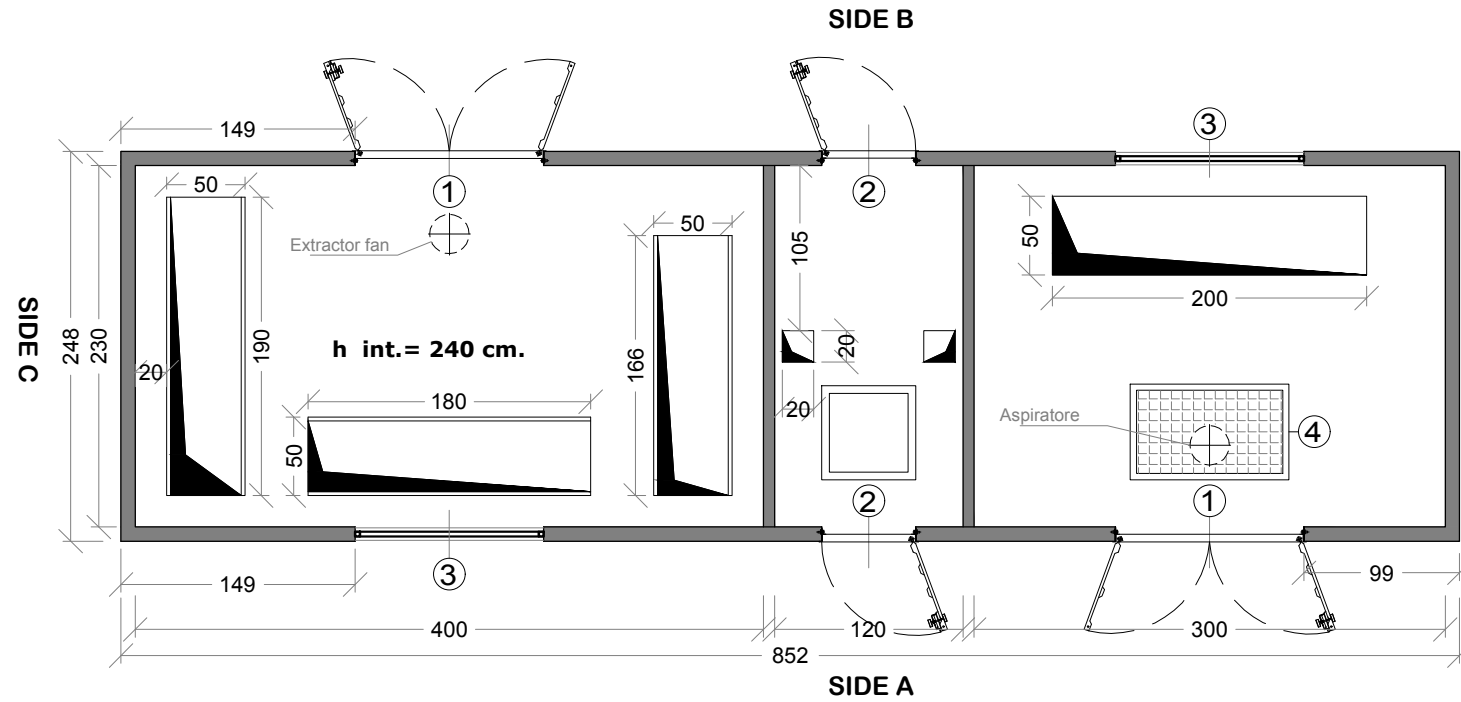


FOUNDATION TANK

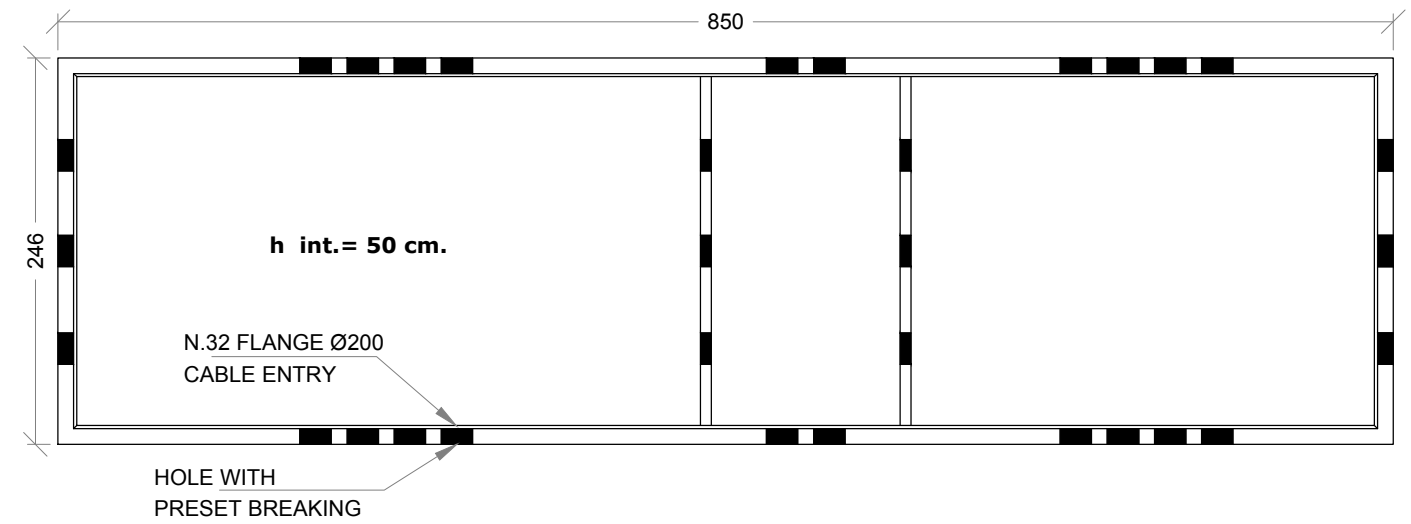


VIEW SIDE A

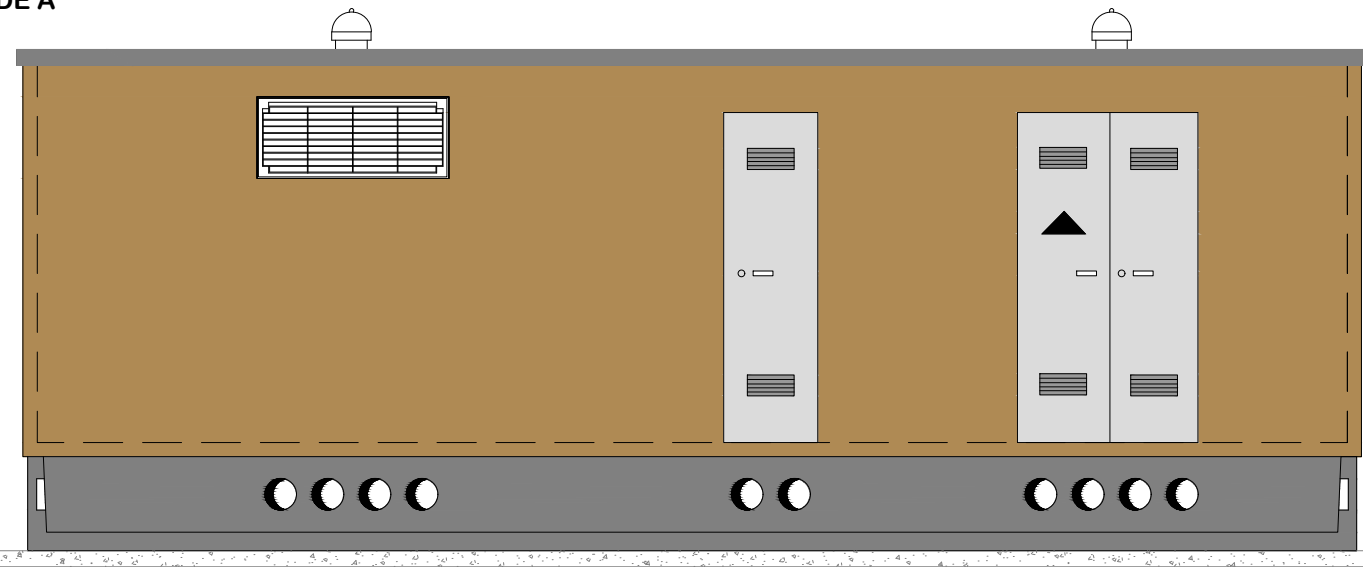

VIEW SIDE B

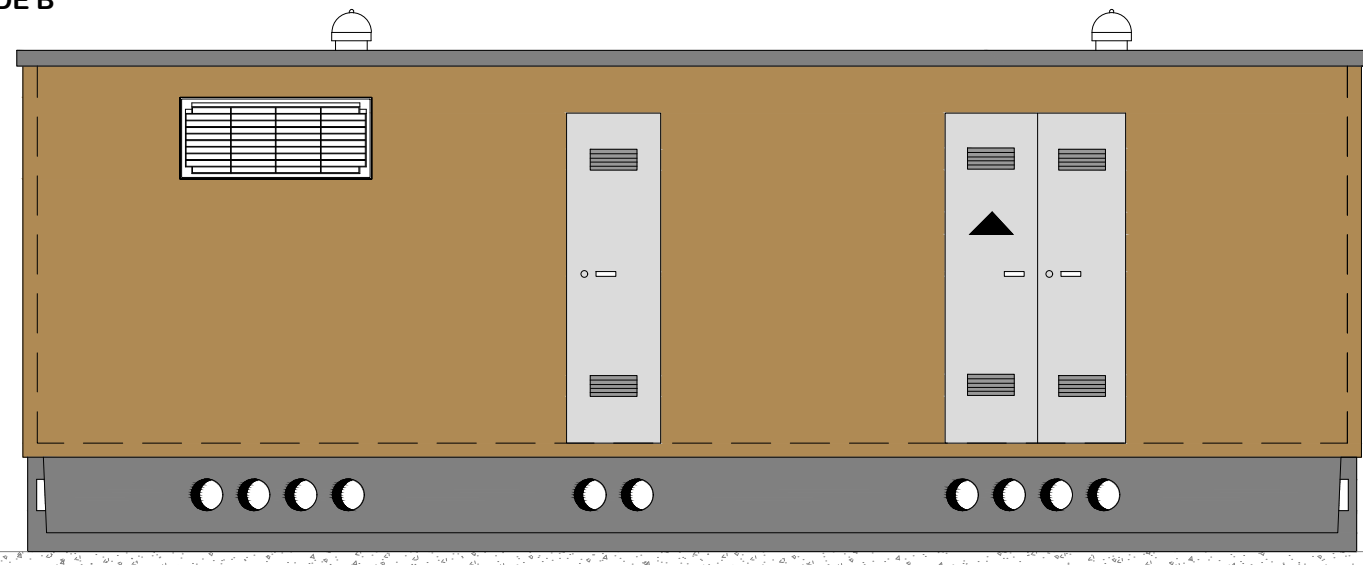

VIEW SIDE C-D

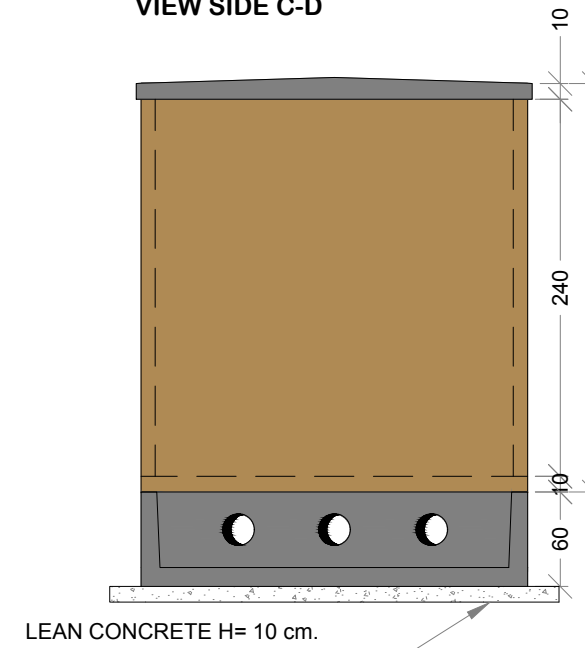

LEGEND:

- ① FIBERGLASS OR STEEL DOOR (CM. 120X H215) approved by ENEL
- ② FIBERGLASS DOOR (CM. 60X H215) approved by ENEL
- ③ FIBERGLASS GRILL (CM. 120X H50) approved by ENEL
- ④ TRAPDOOR CM. 100X60